


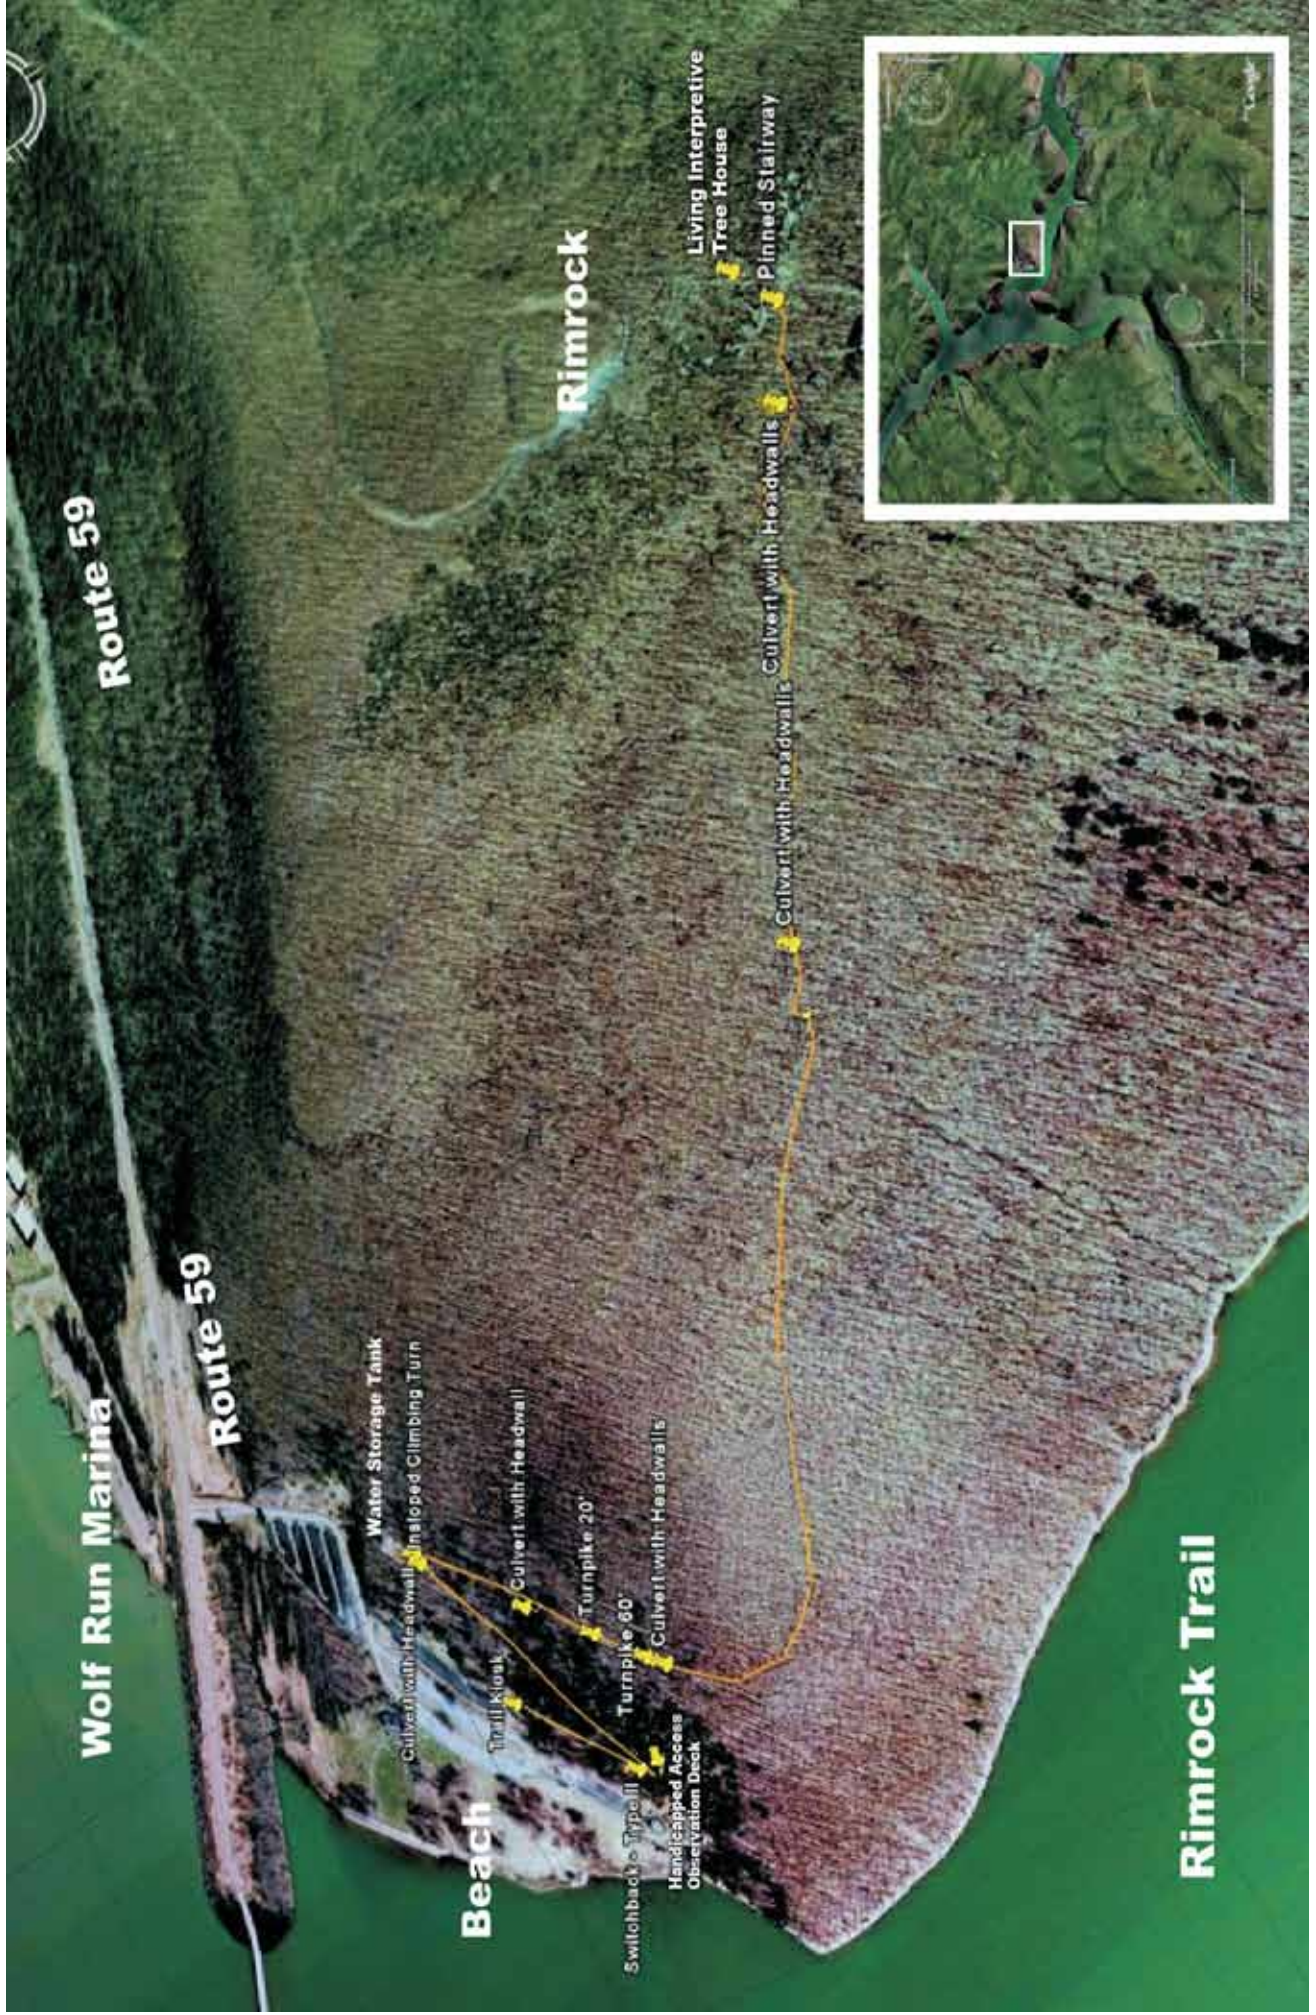
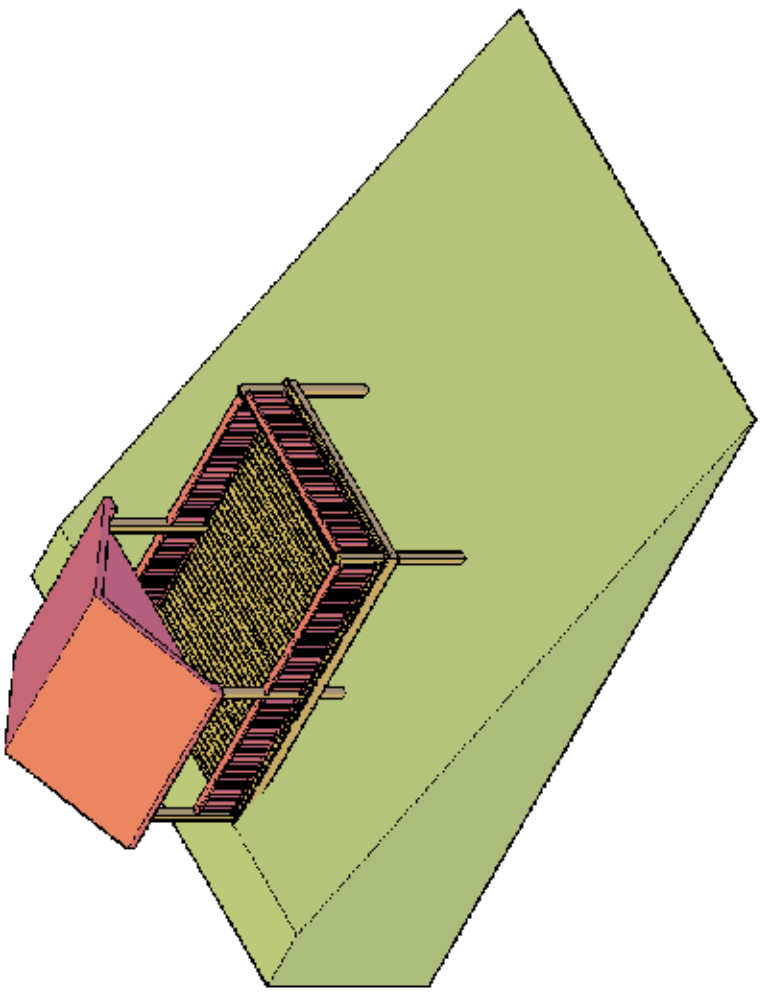


RIMROCK TRAIL

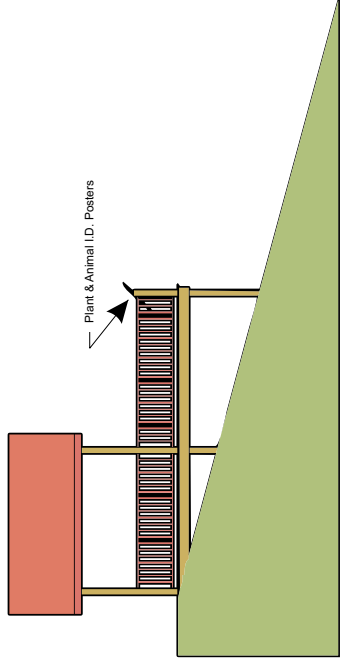

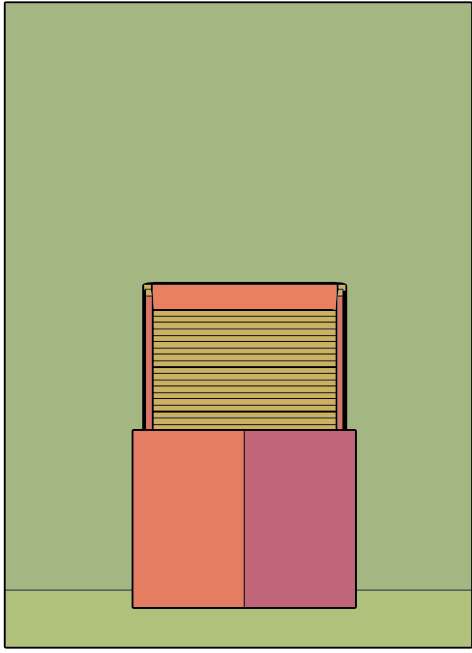



Handicapped Observation Deck with Wildlife & Plant Identification Posters and other information

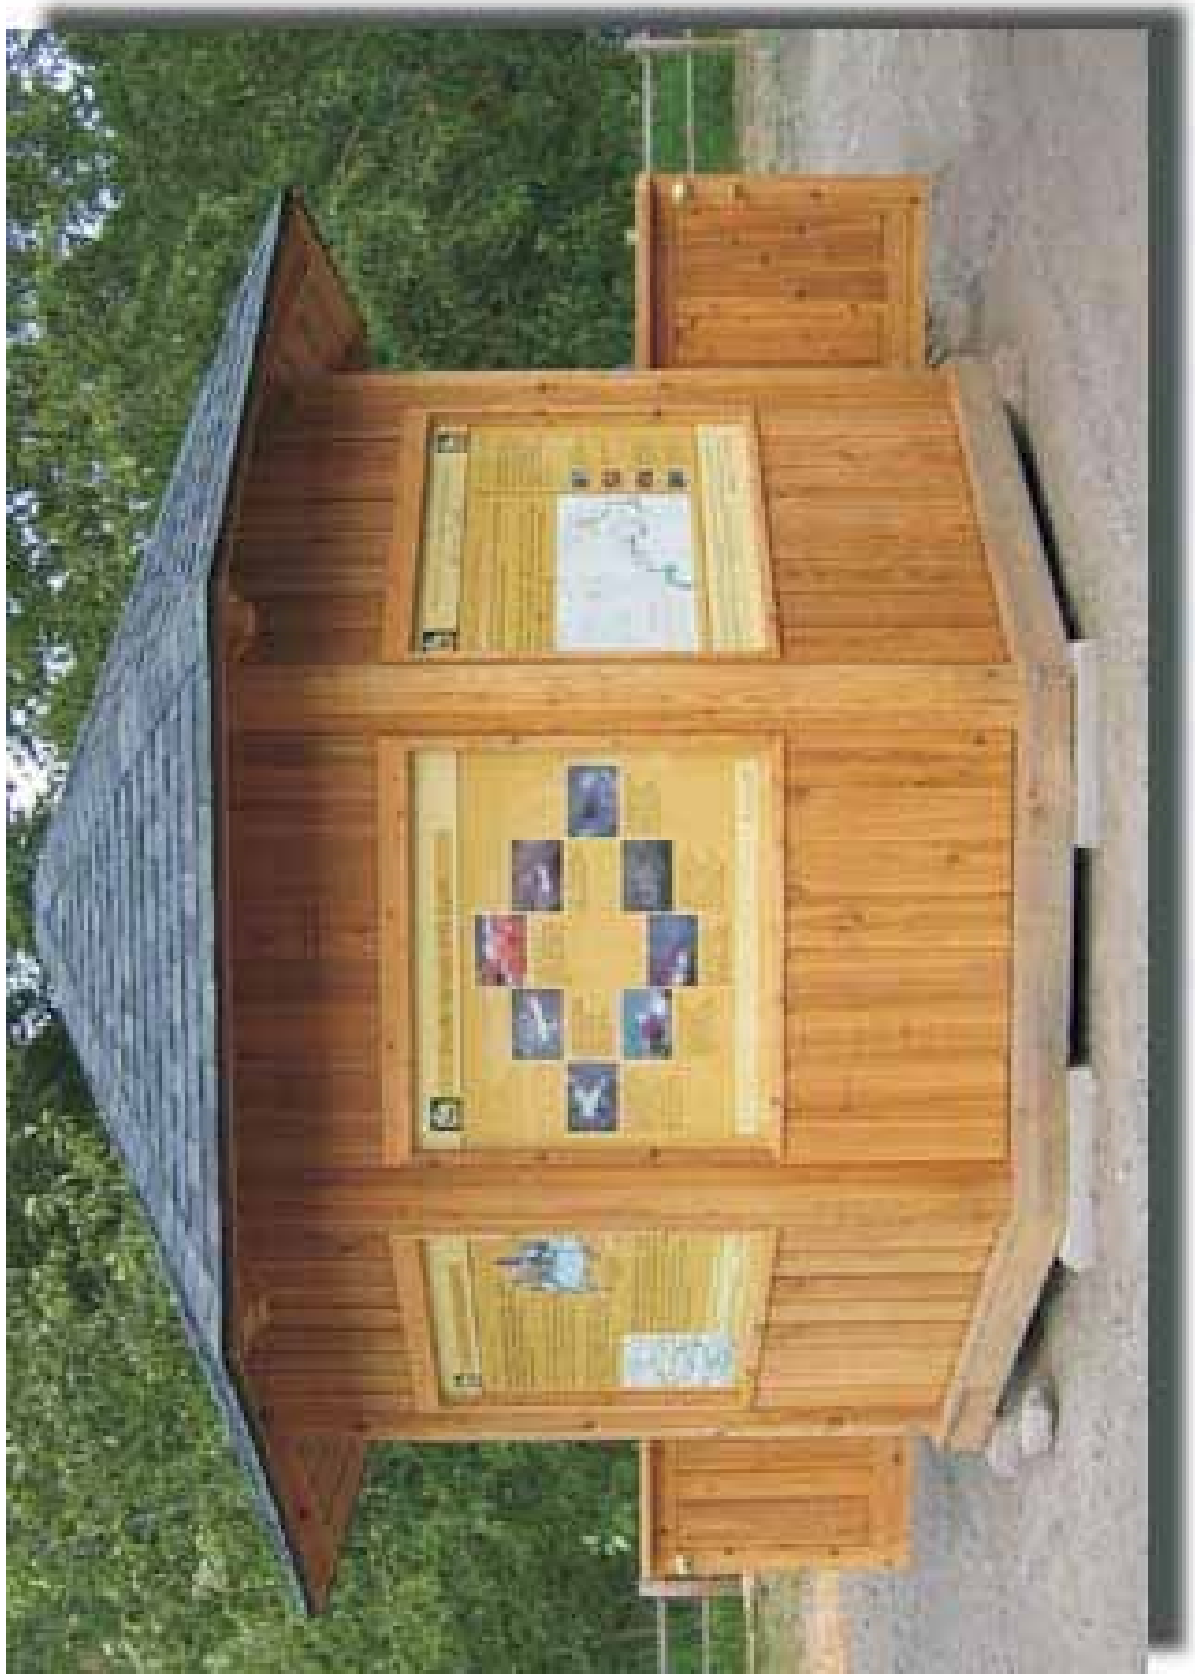

Sample: Information Kiosk to be located at trail head near beach.


INSLOPED CLIMBING TURN

NOT TO SCALE

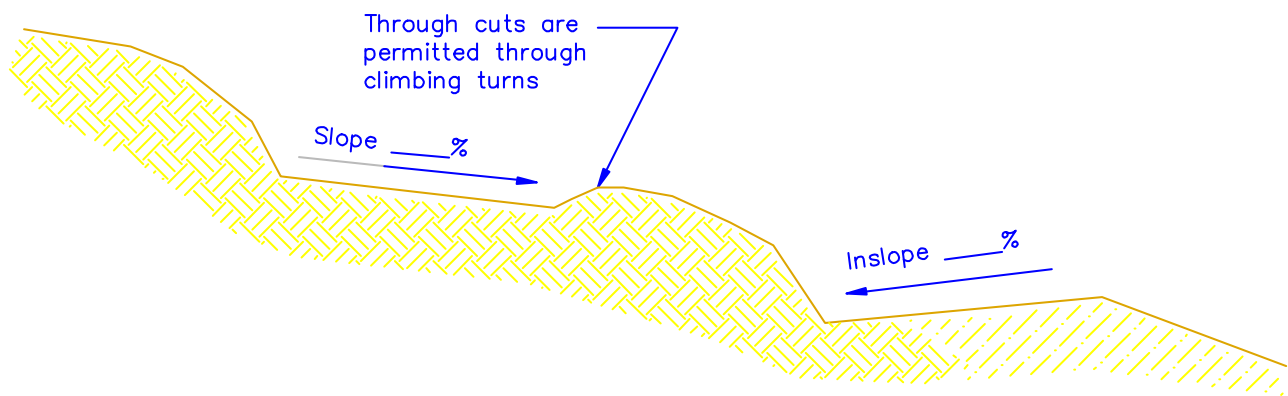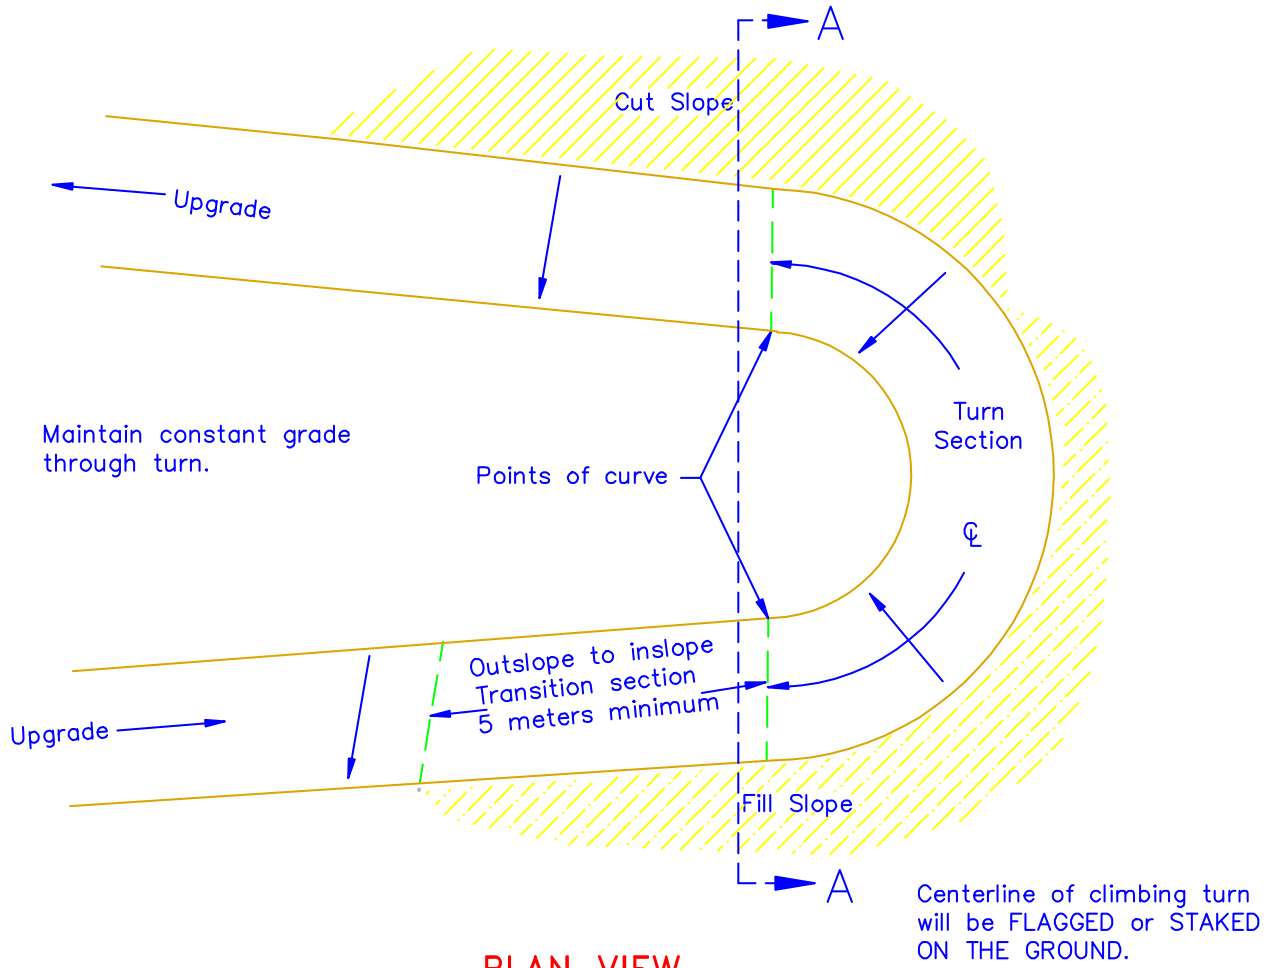


OUTSLOPED CLIMBING TURN

NOT TO SCALE

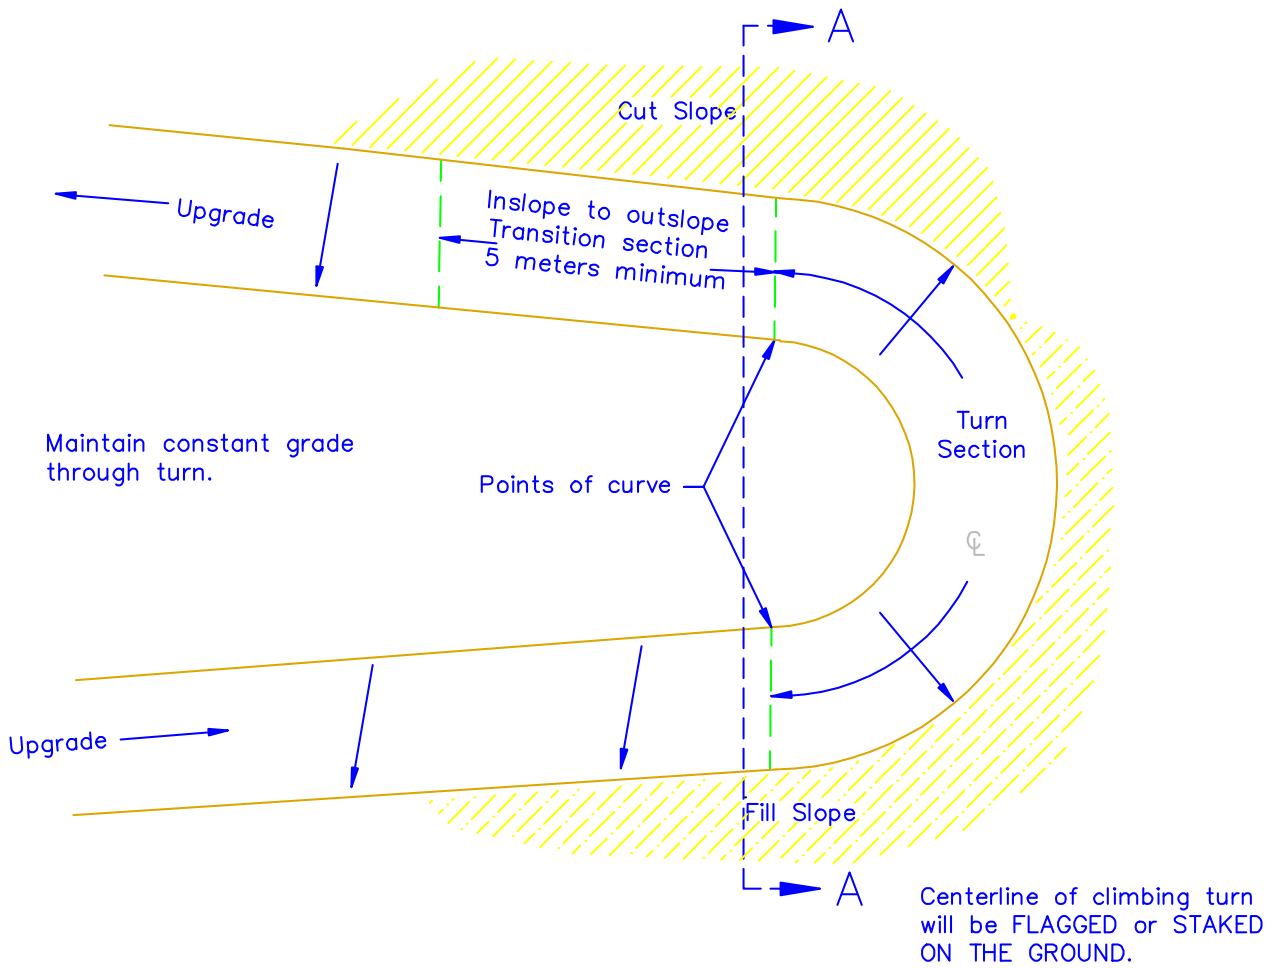


PLAN VIEW

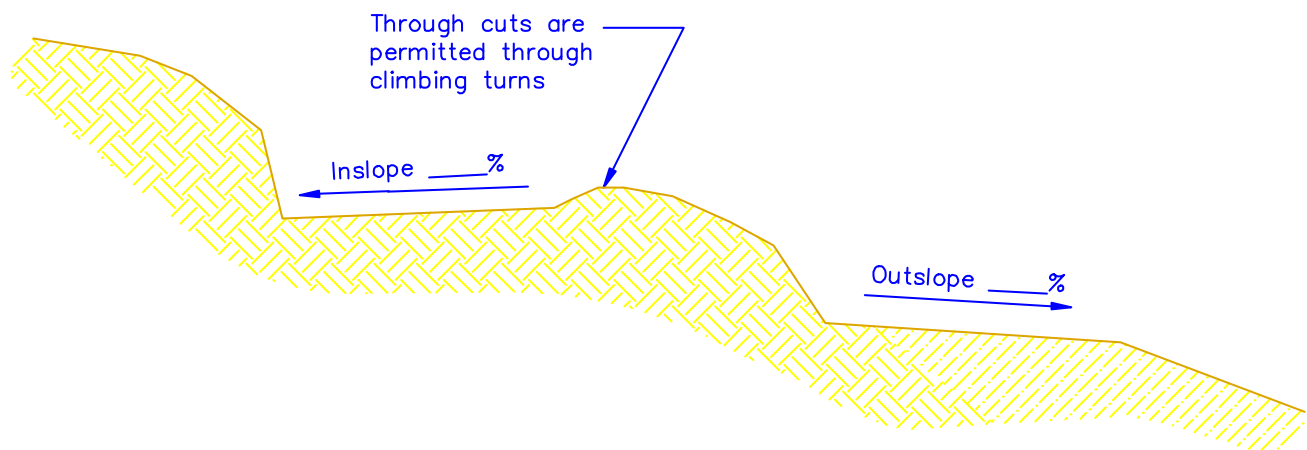

SECTION A-A


CULVERT WITH HEADWALLS

NOT TO SCALE

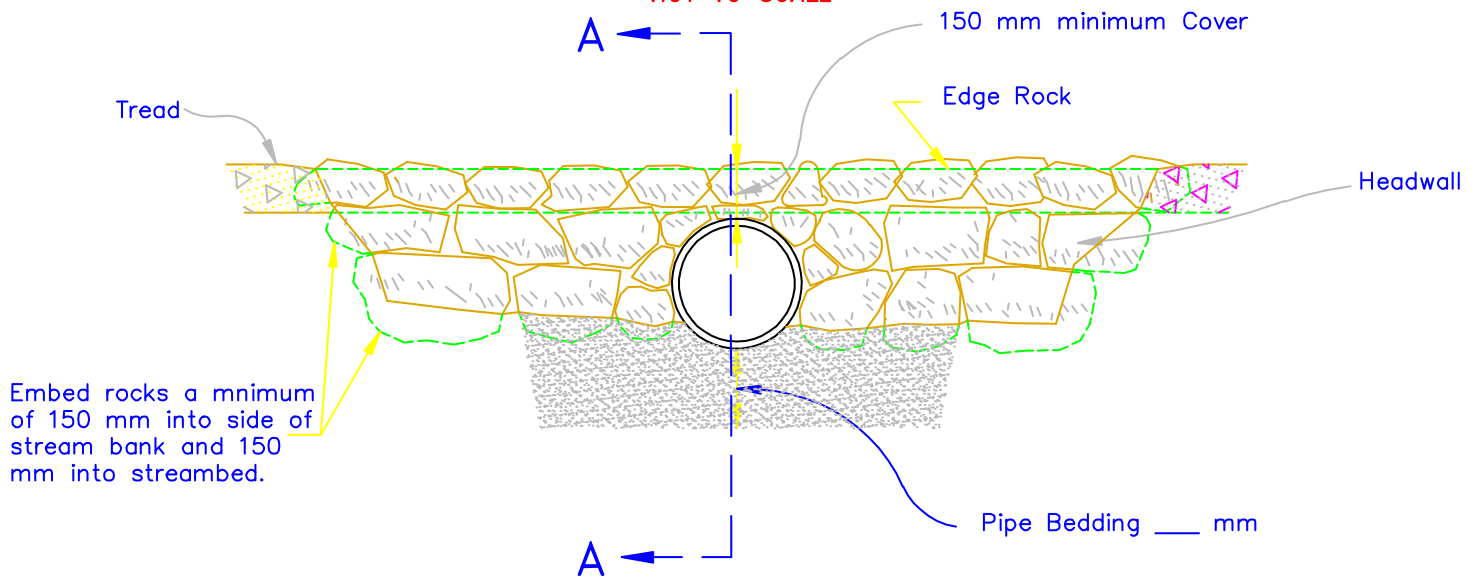

END VIEW

Headwall rocks:
20 kg minimum,
50% larger than
30 kg

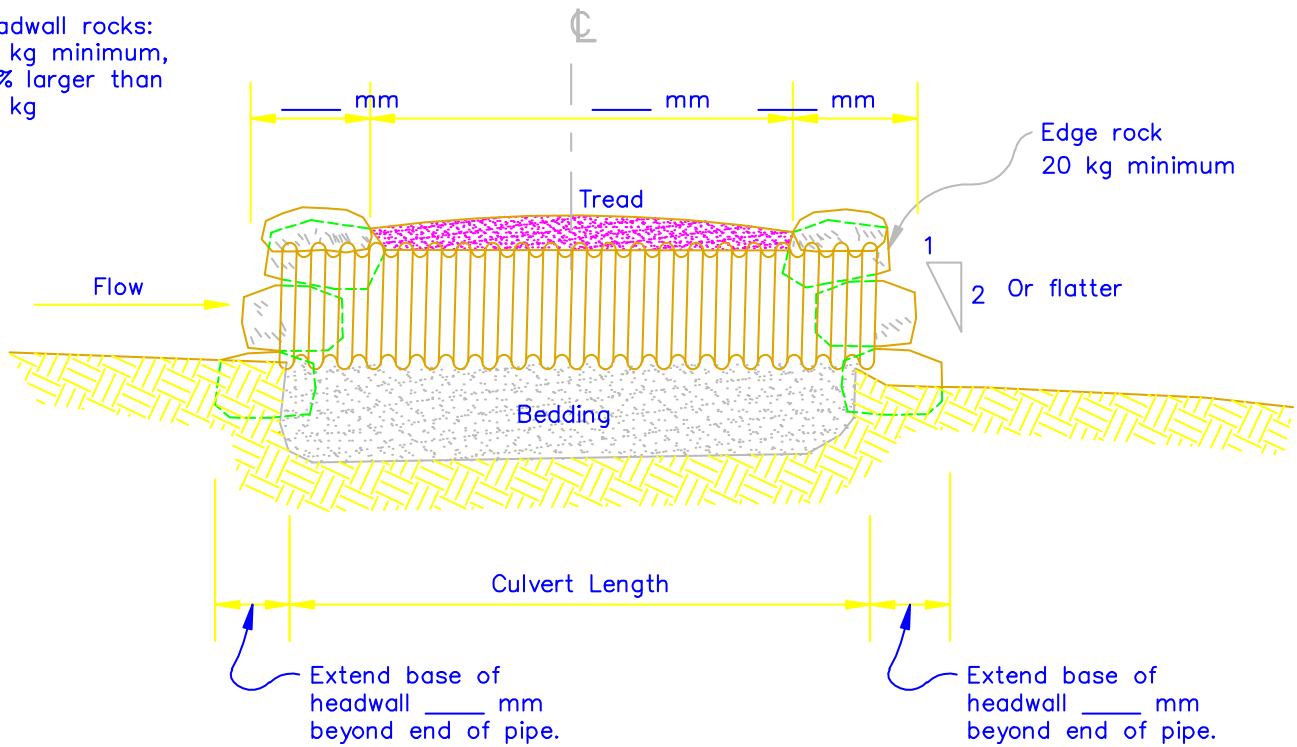


SECTION A-A

TYPICAL TRAIL CROSS SECTIONS

NOT TO SCALE


Trailbed Width

Location	Trailbed Width (mm)

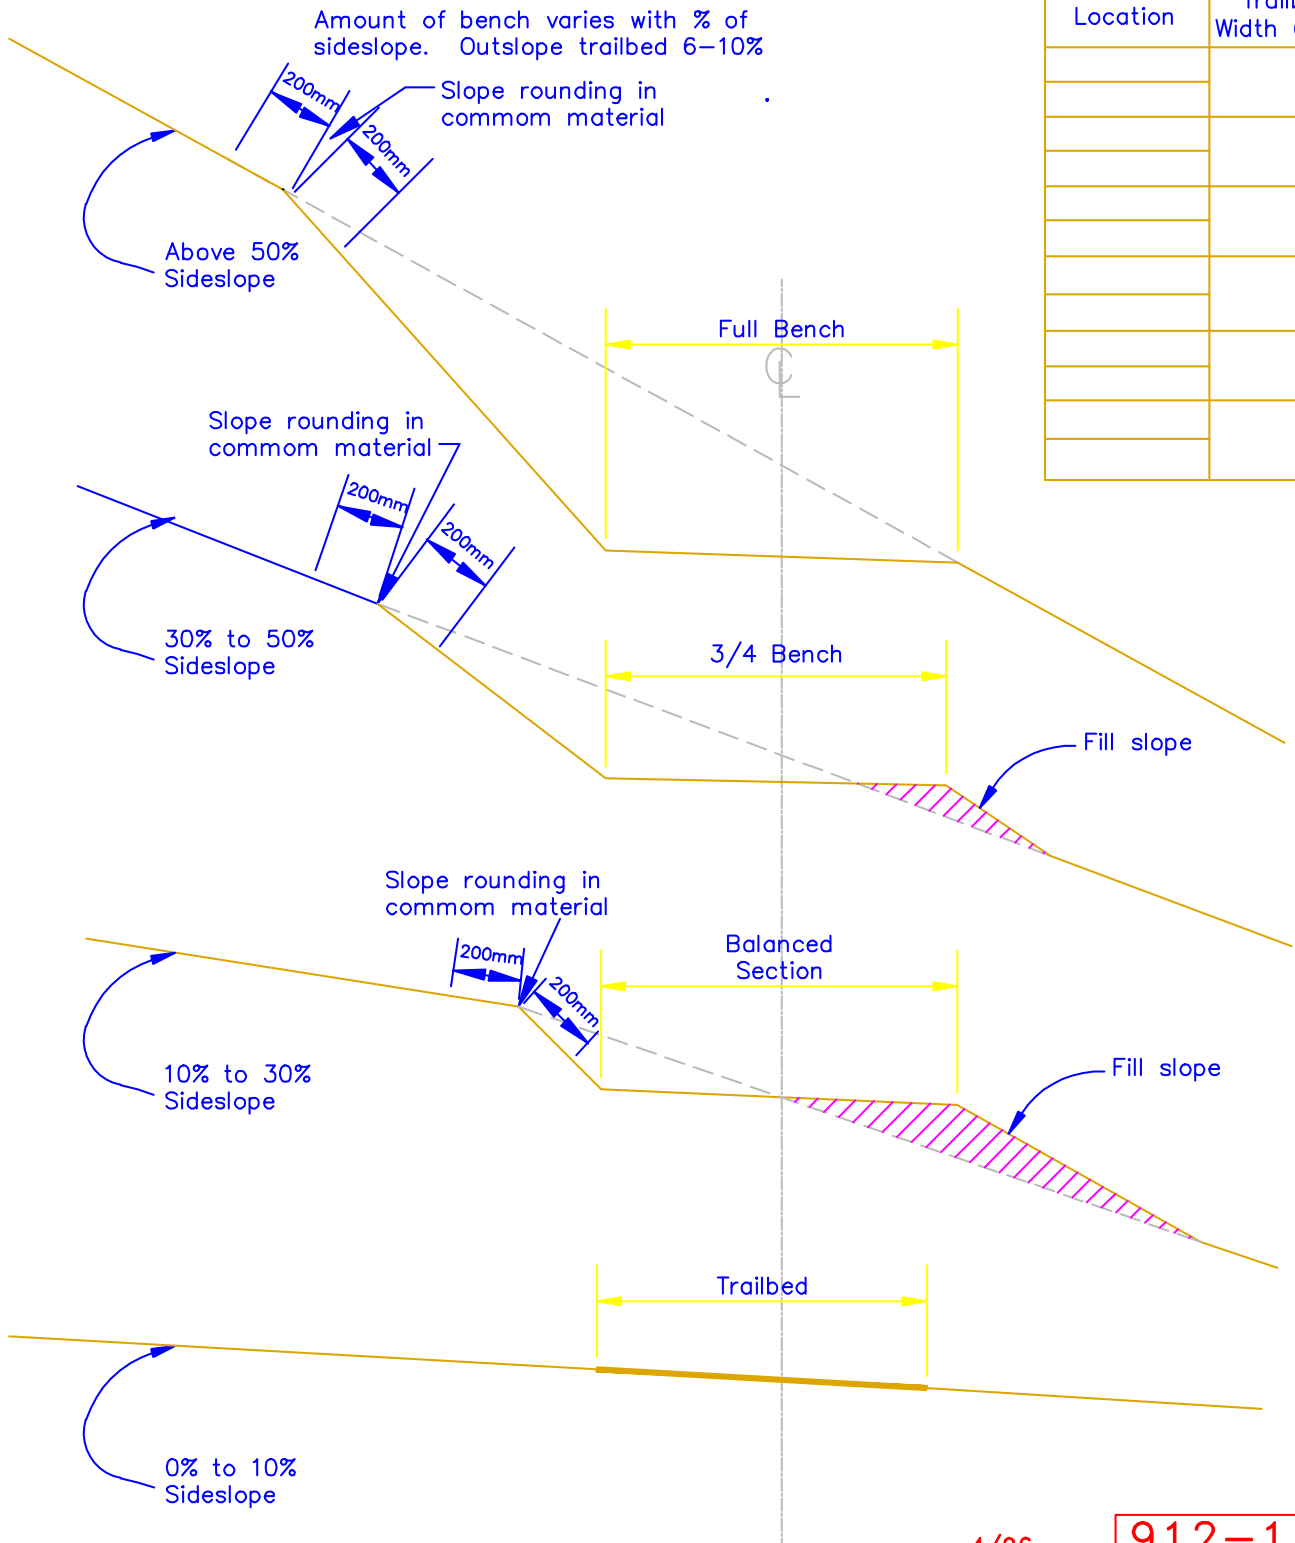


PINNED STAIRWAY

NOT TO SCALE

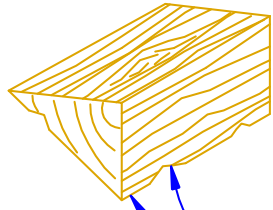


Surfaces to conform to rock base.

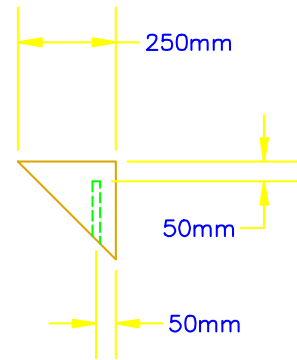

STEP


TYPICAL END VIEW OF TREADS

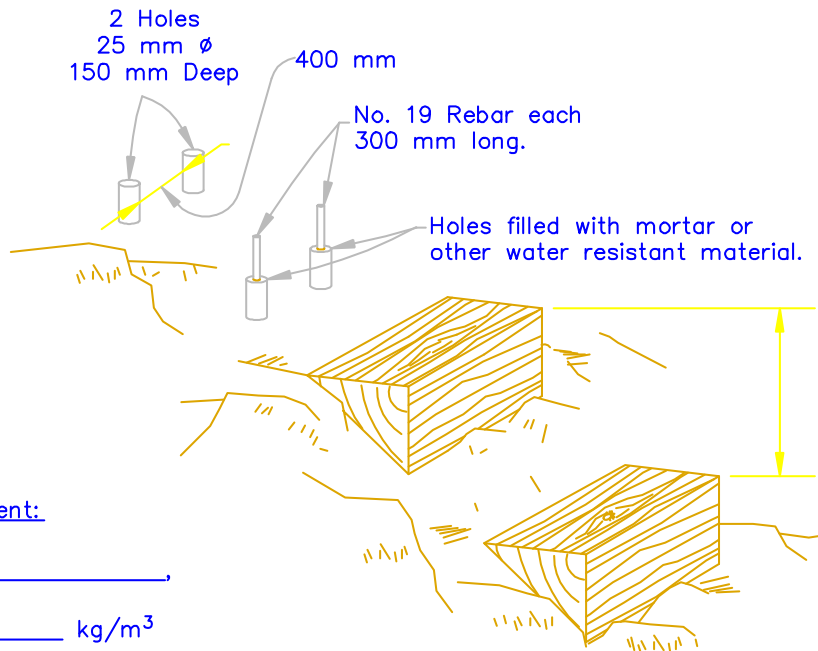


Shape treads and place over rebar to provide a firm, solid contact with the rock. Tilt tread front to back 2%.

TURNPIKE -TYPE I


NOT TO SCALE

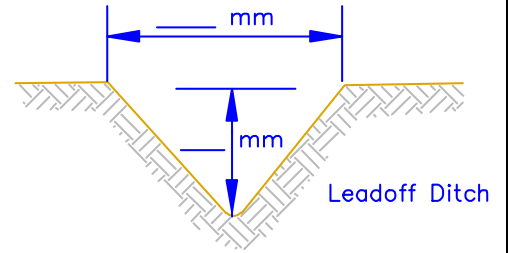


SECTION A-A

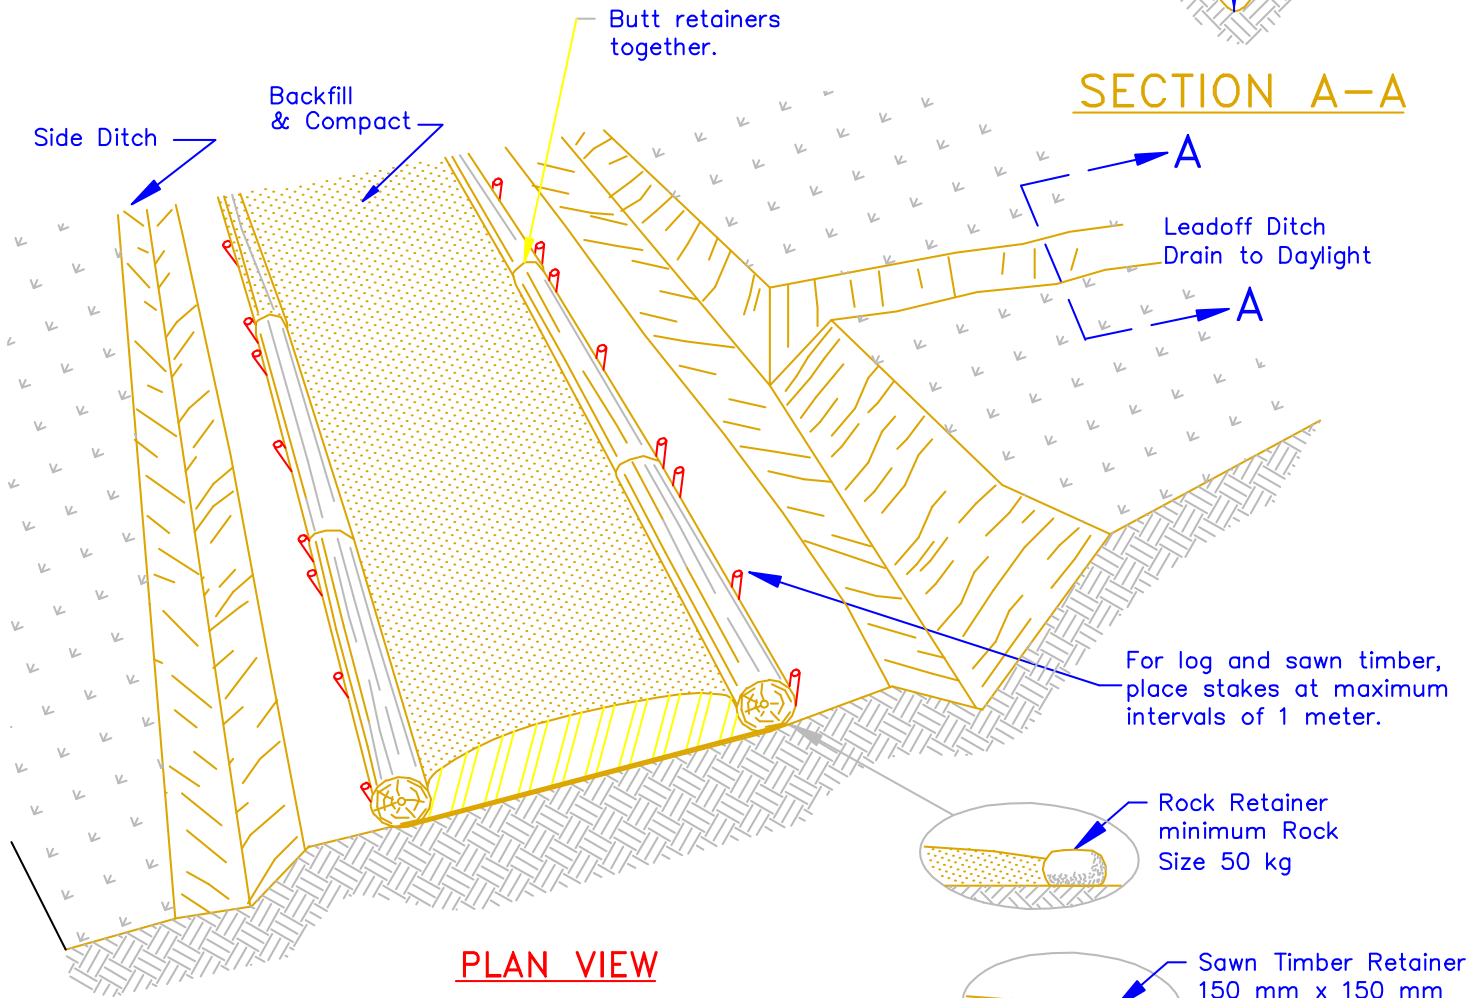


PLAN VIEW

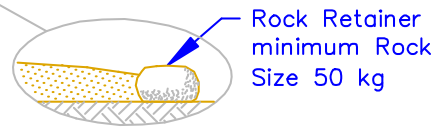

Rock Retainer
minimum Rock
Size 50 kg

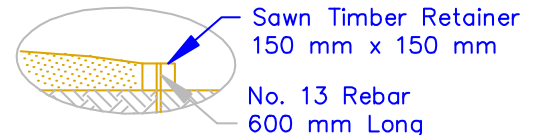

Sawn Timber Retainer
150 mm x 150 mm
No. 13 Rebar
600 mm Long

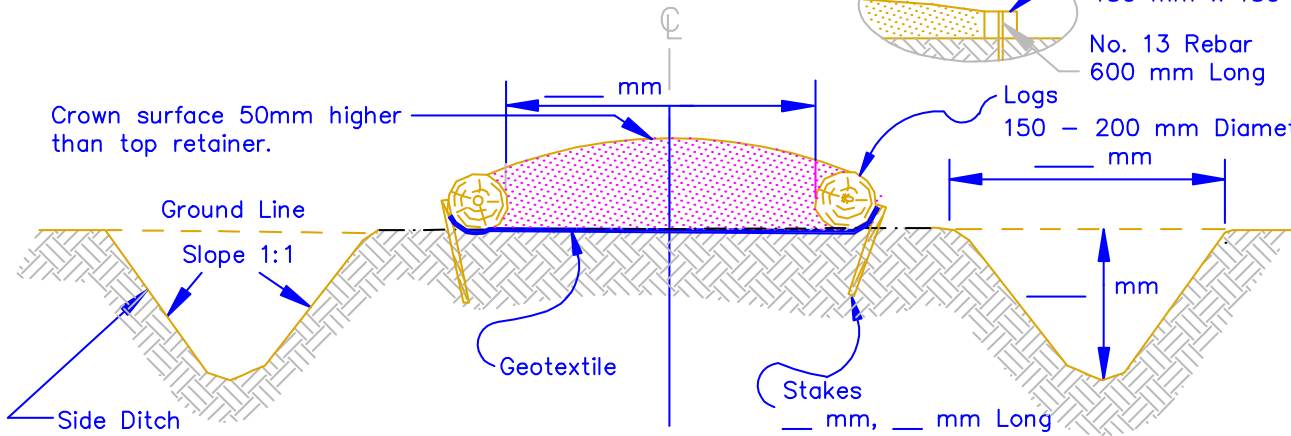



CROSS SECTION

3/97


913-1

TURNPIKE - TYPE II

NOT TO SCALE

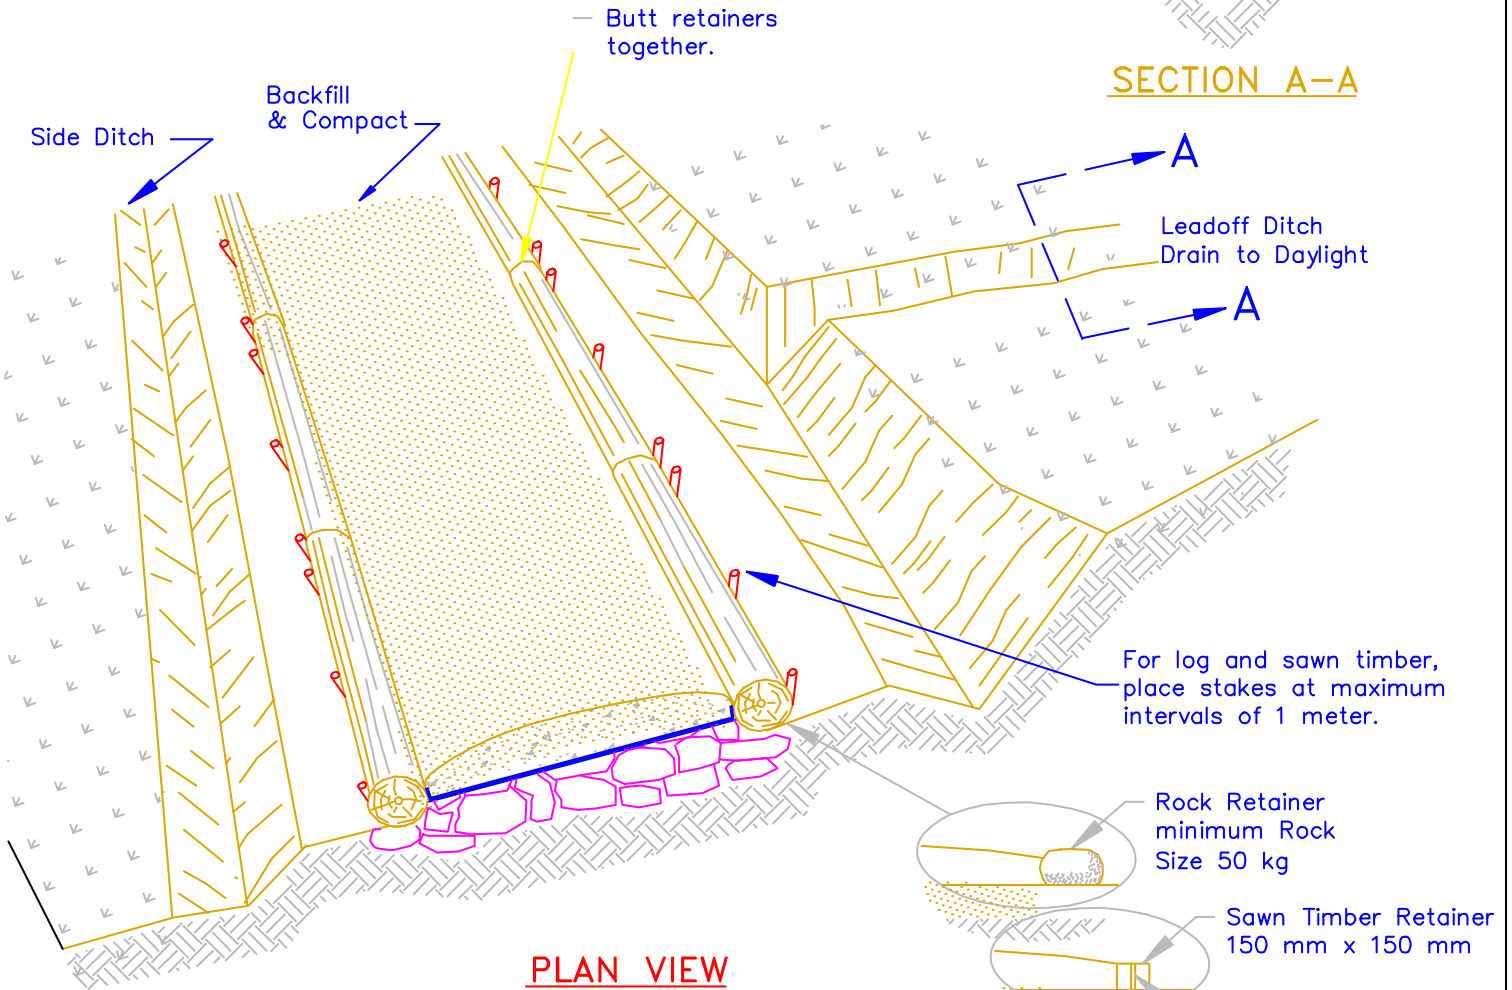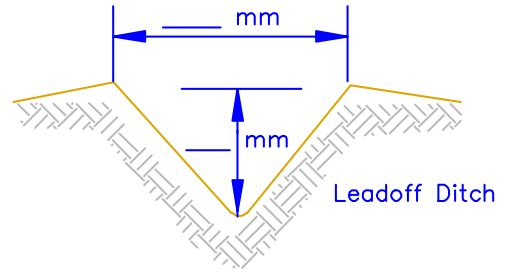

PLAN VIEW

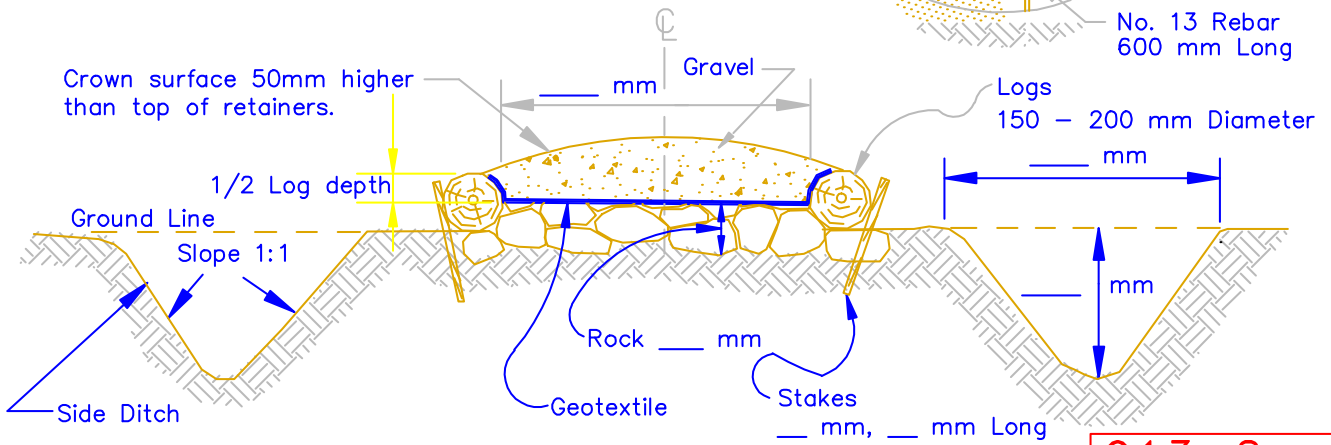



CROSS SECTION

3/97

913-2

SWITCHBACK – TYPE II

NOT TO SCALE

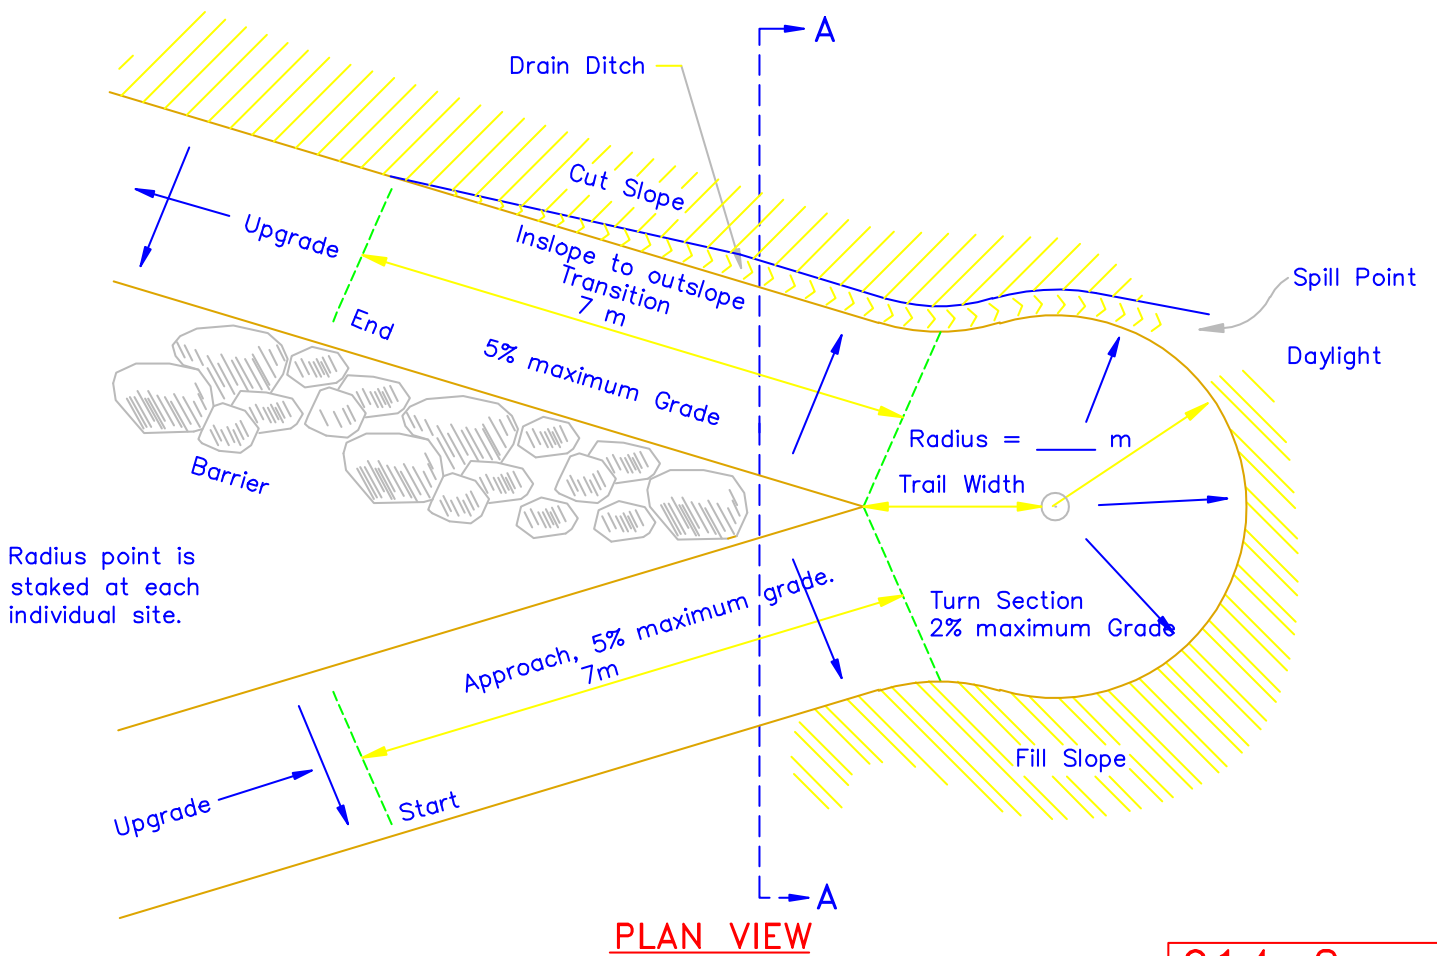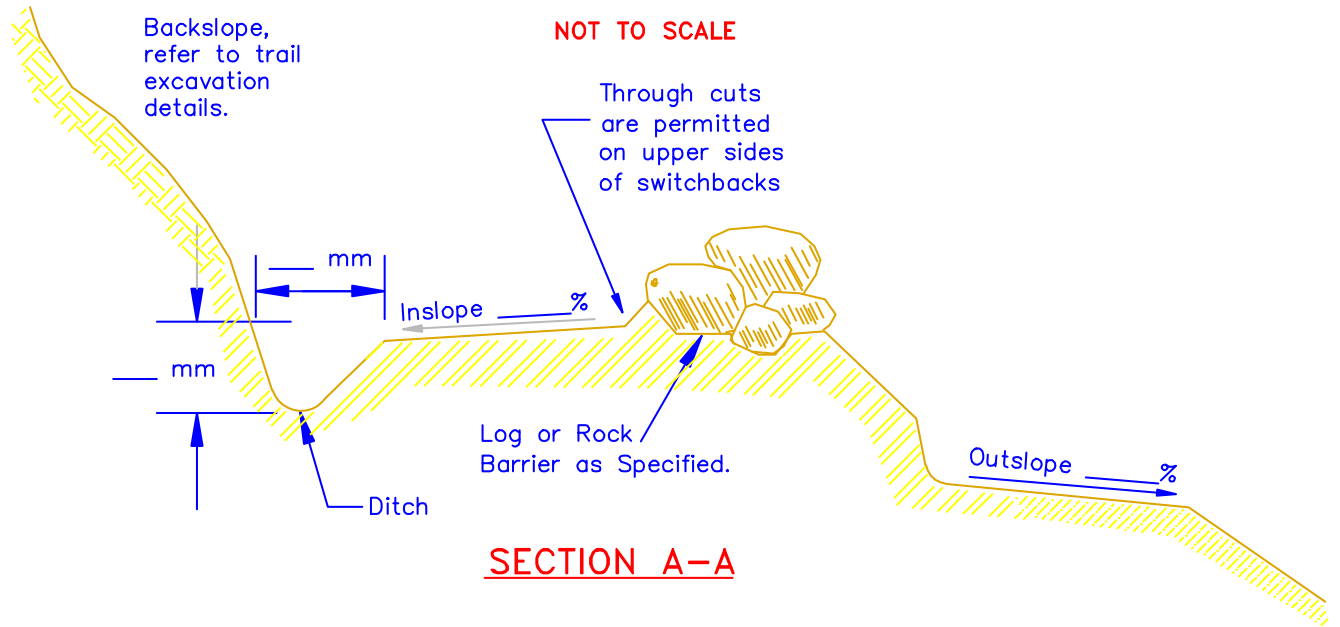

Radius point is staked at each individual site.



Sample: Tree House to have Wildlife and Plant Identification Posters and other information.